


# ALUMINUM SECURITY DOOR FOR FALL ARREST SYSTEM

1/8" thick ALUMINUM

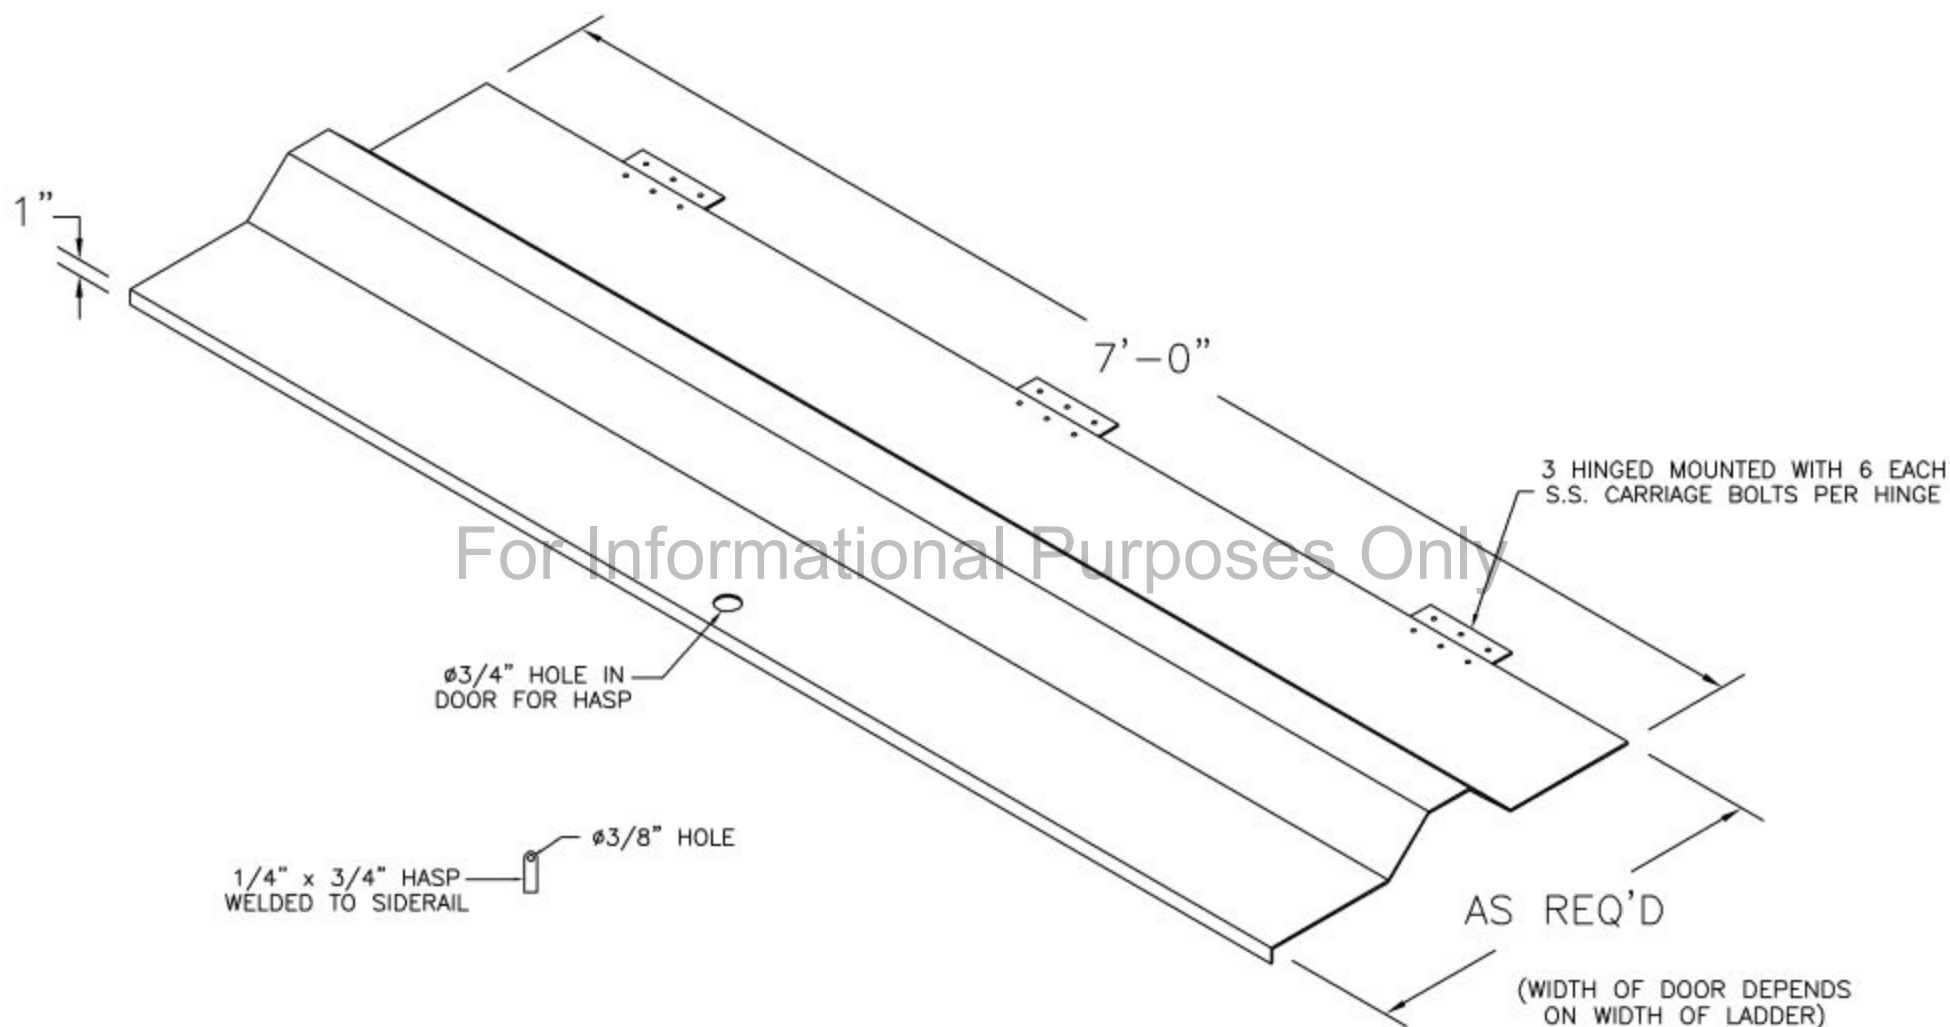


STANDARD-HINGED ON LEFT SIDE

FACTORY FINISH  
ALUMINUM-MILL FINISH

NOT TO SCALE

SD-01-FAS

 <b>Precision Ladders, LLC</b> P.O. BOX 2279 Morristown, TN 37816-2279 Ph: (423) 586-2265 Fax: (423) 586-2091 www.PrecisionLadders.com	WORK ORDER: ( )	DWG. CHECK	ARCHT OR ENG'R.	PROJECT		PRECISION REP	
	BUILT BY:		PURCHASE ORDER	REVISION	PURCHASER	SERIAL #	
	CHECKED BY:		DRAWN BY:	DATE	MODEL #	QTY.	
			DNH	3/14/19	SECURITY DOOR		