

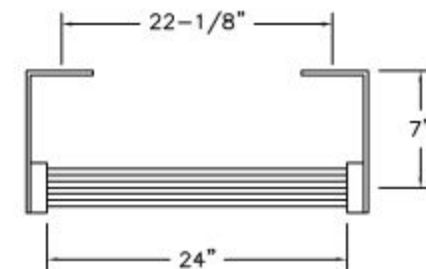


# TUBULAR FIXED LADDER WITH PARAPET PLATFORM & ROOFSIDE RETURN

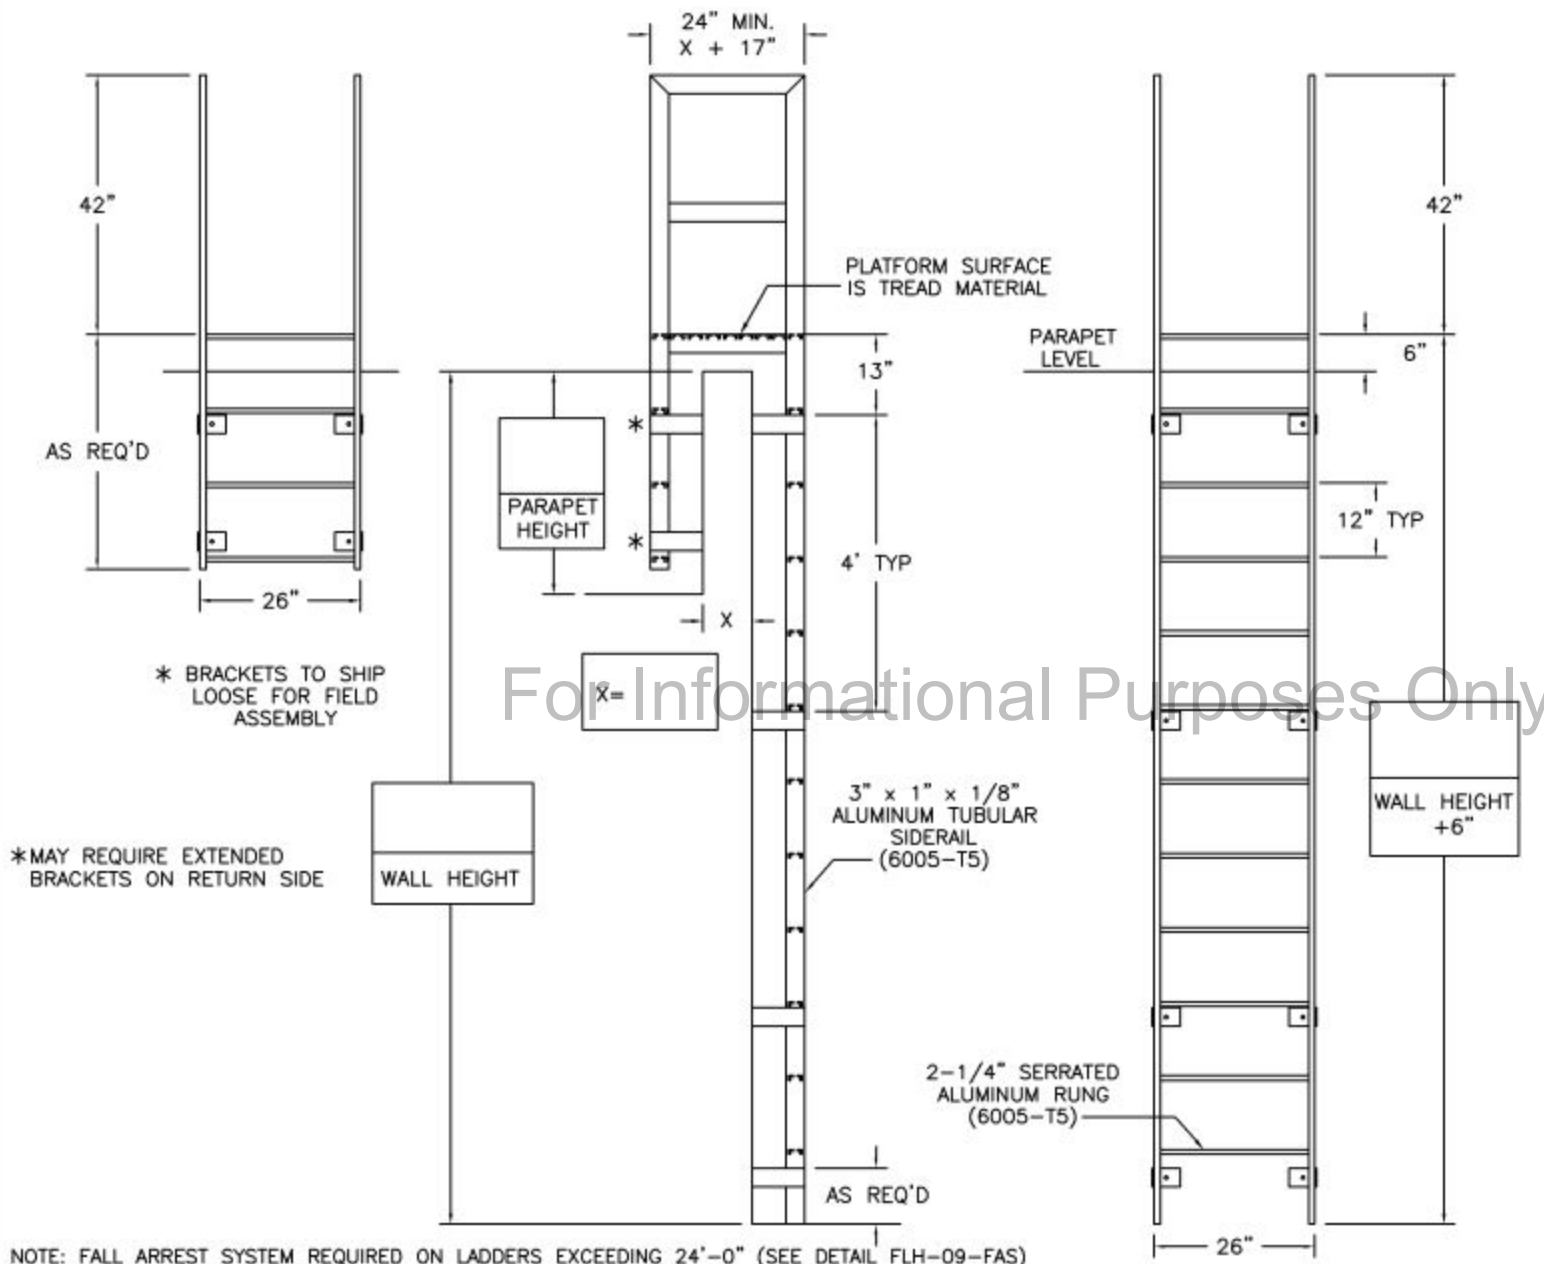

PLAN

(PARAPET PLATFORM & RETURN LADDER ARE OMITTED FOR CLARITY)

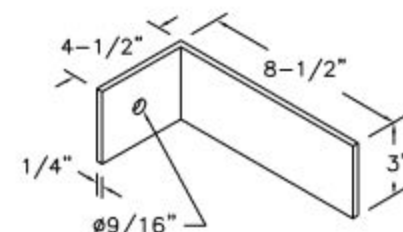

BRACKET DETAIL


NOTE:  
ALL BOLTS/FASTENERS  
NECESSARY TO ANCHOR  
LADDER ARE BY OTHERS.

FACTORY FINISH  
ALUMINUM-MILL FINISH FLH-08

NOTE: FALL ARREST SYSTEM REQUIRED ON LADDERS EXCEEDING 24'-0" (SEE DETAIL FLH-09-FAS)

LADDERS MANUFACTURED BY PRECISION LADDERS, LLC  
COMPLY WITH OSHA 1910 SUBPART D AND ANSI 14.3

LADDER RATED AT 1,500 LBS

 <b>Precision Ladders, LLC</b> P.O. BOX 2279 Morristown, TN 37816-2279 Ph: (423) 586-2265 Fax: (423) 586-2091 www.PrecisionLadders.com	DWG. CHECK BUILT BY: CHECKED BY:	ARCHT OR ENG'R. PURCHASE ORDER DRAWN BY: DNH	PROJECT REVISION DATE 9/1/21	PURCHASER MODEL# FLH-	QTY.	PRECISION REP SERIAL#